

Date: Thursday, 3/30/2006 11:54:40 AM
 User: Kim Johnston

Process Sheet

Customer : CU-DAR001 Dart Helicopters Services	Drawing Name : HANDLE WELDMENT
Job Number : 26406	
Estimate Number : 10333	
P.O. Number : N/A	Part Number : D2530
This Issue : 3/30/2006 S.O. No. : N/A	Drawing Number : D2530 REV B
Prsht Rev. : NC	Project Number : N/A
First Issue : 3/30/2006 Type : SMALL /MED FAB	Drawing Revision : B
Previous Run : 25825	Material : N/A
Written By : <u>SEE COMMENT BELOW</u>	Due Date : 4/24/2006 Qty: 20 Um: Each
Checked & Approved By : <u>06.03.30</u>	
Comment : Est Rev: E Removed Purchasing 05-11-07 JLM	

Additional Product

Job Number:



Seq. #:	Machine Or Operation:	Description :
----------------	------------------------------	----------------------

1.0	26406A	LOCK PLATE
-----	--------	------------

**Comment:** Sub-Component LOCK PLATE

2.0	M304TR0750W049	304 RD Tube .750 x .049W
-----	----------------	--------------------------

**Comment:** Qty.: 0.4809 f(s)/Unit Total : 9.6180 f(s)

Material: 304/316 SS Seamless Tubing 0.75" OD x 0.049" wall(M304TR0.750W.049)

Batch: M100591

SAP 06.04.09

(20)

3.0	SMALL FAB 1	SMALL & MEDIUM FAB RESOURCE 1
-----	-------------	-------------------------------

**Comment:** SMALL & MEDIUM FAB RESOURCE 1

1-Cut to length as per Dwg D2536

2-Deburr

SAP 06.04.10

(20)

4.0	D2534	Lock Plate
-----	-------	------------

**Comment:** Qty.: 2.0000 Each(s)/Unit Total : 40.0000 Each(s)

Pick:

QTY	Part #	Description	Batch
2	D2534	Lock Plate	<u>325825</u>

CPL 06.04.15

(20)

5.0	SMALL FAB 1	SMALL & MEDIUM FAB RESOURCE 1
-----	-------------	-------------------------------

**Comment:** SMALL & MEDIUM FAB RESOURCE 1

1-Weld as per Dwg D2530 and QSI 004 using Welding Jig DT8301

CPL 06.04.18

(20)

Dart Aerospace Ltd

W/O:		WORK ORDER CHANGES					
DATE	STEP	PROCEDURE CHANGE	By	Date	Qty	Approval Chief Eng / Prod Mgr	Approval QC Inspector

Part No: _____ PAR #: _____ Fault Category: _____ NCR: Yes ☒ No ☐ DQA: DD Date: 04/05/04
 QA: N/C Closed: _____ Date: _____

NCR:		WORK ORDER NON-CONFORMANCE (NCR)						
DATE	STEP	Description of NC Section A	Corrective Action Section B			Verification Section C	Approval Chief Eng	Approval QC Inspector
			Initial Chief Eng	Action Description Chief Eng	Sign & Date			

NOTE: Date & initial all entries

Date: Thursday, 3/30/2006 11:54:40 AM
User: Kim Johnston

Process Sheet

Customer: CU-DAR001 Dart Helicopters Services

Drawing Name: HANDLE WELDMENT

Job Number: 26406

Part Number: D2530

Job Number:



Seq. #:

Machine Or Operation:

Description :

2-Deburr

6.0

QC5/9

WELD INSPECTION



Comment: WELD INSPECTION

AA 06/04/18 20

7.0

POWDER COATING

POWDER COATING



Comment: POWDER COATING

Powder Coat Black Sandtex (Ref: 4.3.5.7) as per QSI 005 4.3

9.0 06-05-02 (20)

8.0

QC3

INSPECT POWDER COAT/CHEMICAL CONVERSION



Comment: INSPECT POWDER COAT/CHEMICAL CONVERSION

AL 06/05/04 20

9.0

PACKAGING 1

PACKAGING RESOURCE #1



Comment: PACKAGING RESOURCE #1

Identify and Stock

Location: ST183

AL 06/05/04 20

10.0

DC

DOCUMENT CONTROL



Comment: DOCUMENT CONTROL

Inspection Level 21

DP 06/05/04 20

Job Completion



W 20.05.04

Dart Aerospace Ltd

W/O:		WORK ORDER CHANGES					
DATE	STEP	PROCEDURE CHANGE	By	Date	Qty	Approval Chief Eng / Prod Mgr	Approval QC Inspector

Part No: _____ PAR #: _____ Fault Category: _____ NCR: Yes No DQA: _____ Date: _____

QA: N/C Closed: _____ Date: _____

NCR:		WORK ORDER NON-CONFORMANCE (NCR)						
DATE	STEP	Description of NC Section A	Corrective Action Section B			Verification Section C	Approval Chief Eng	Approval QC Inspector
			Initial Chief Eng	Action Description Chief Eng	Sign & Date			

NOTE: Date & initial all entries




DESIGN	DRAWN BY	DART AEROSPACE LTD VICTORIA INTERNATIONAL AIRPORT, CANADA	
B WILLIAMS	PH	DRAWING NO.	REV. B
CHECKED <i>[Signature]</i>	APPROVED <i>[Signature]</i>	D2530	SHEET 1 OF 1
DATE		TITLE	SCALE
04.12.14		HANDLE WELDMENT	
A	96.06.18	NEW ISSUE	
B	04.12.14	UPDATE NOTES AND DIMENSIONS	

RELEASED
04.12.16 *[Signature]*

PART LIST -- D2530

QTY	PART NUMBER	DESCRIPTION
X	D2530	HANDLE WELDMENT
1	D2536	HANDLE
2	D2534	LOCK PLATE

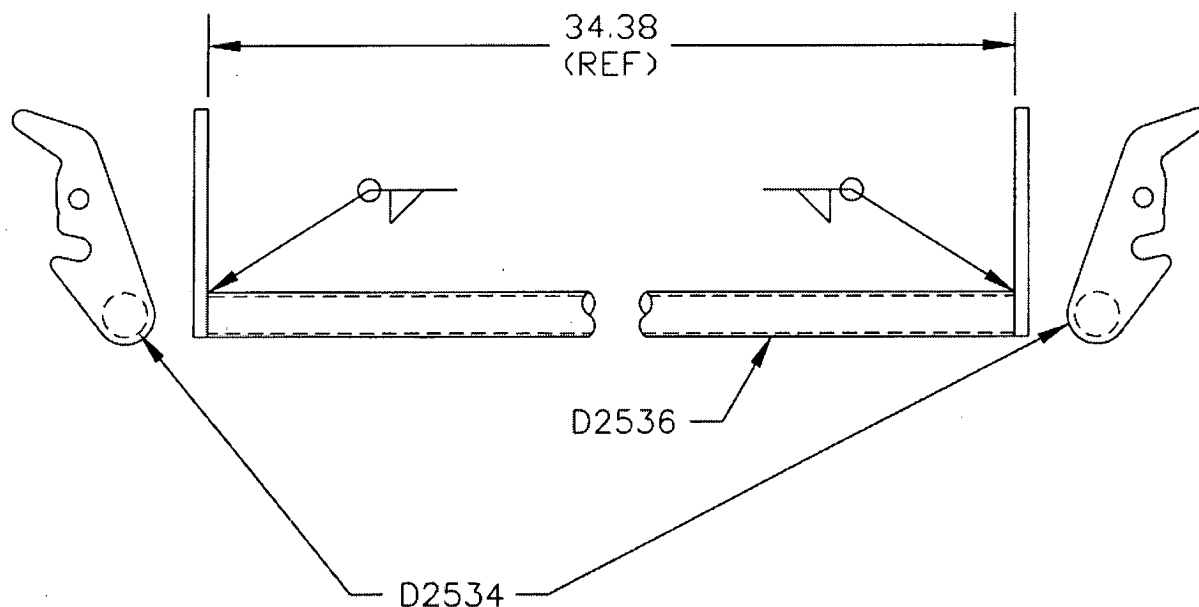

D2530 HANDLE WELDMENT

- 1) WELD PER DART QSI 004
- 2) FINISH: POWDER COAT BLACK (4.3.5.7) PER DART QSI 005 4.3
- 3) ALL DIMENSIONS ARE IN INCHES
- 4) ALL TOLERANCES ARE PER DART QSI 018 UNLESS OTHERWISE NOTED

SHOP COPY
RETURN TO
ENGINEERING
UNCONTROLLED COPY
SUBJECT TO AMENDMENT
WITHOUT NOTICE
WORK ORDER
NO. 26406